


SOUTHEAST ELEVATION
SCALE: 1/4" = 1'-0"

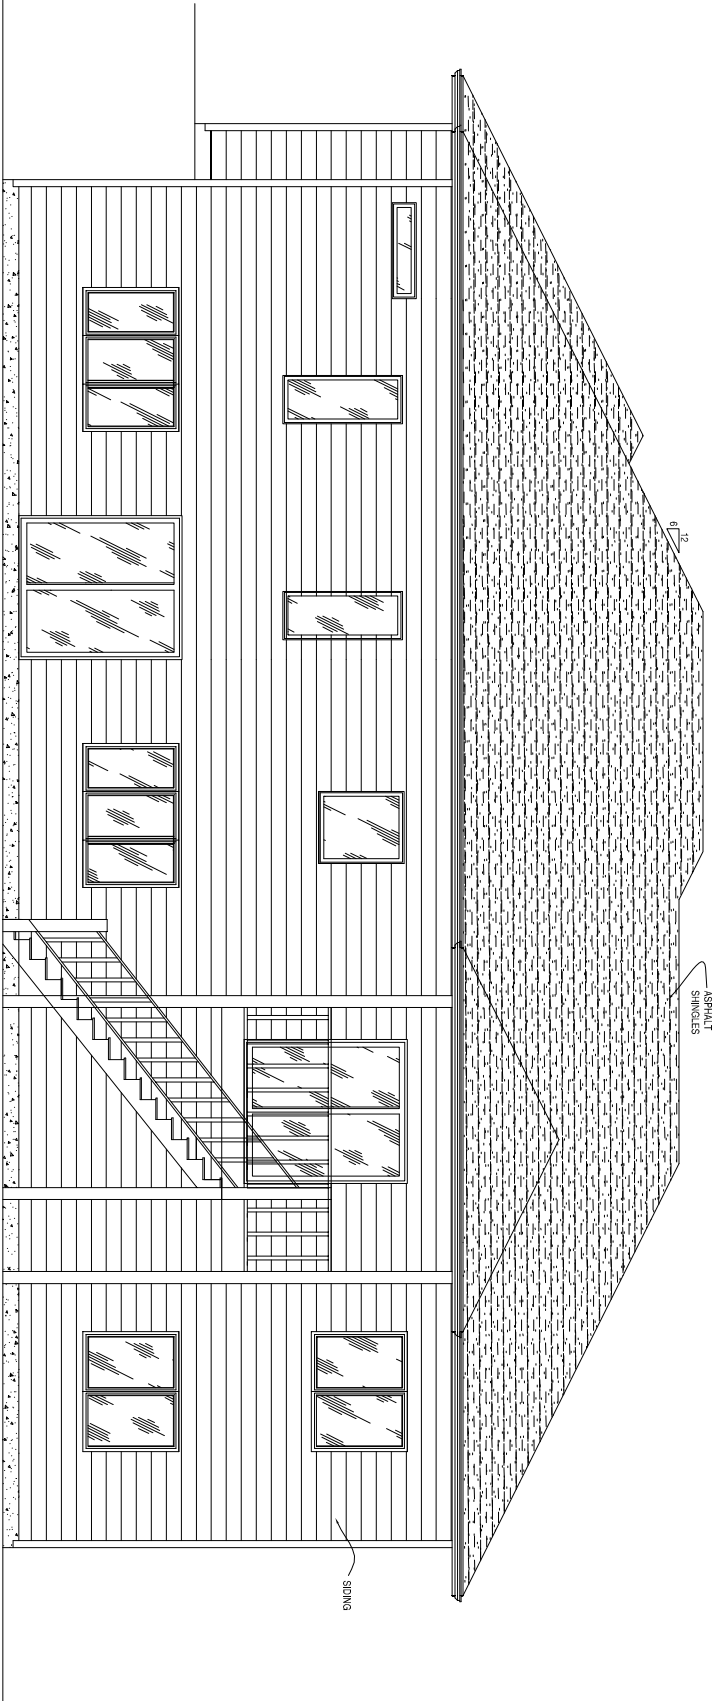

NORTHWEST ELEVATION
SCALE: 1/4" = 1'-0"